



SF XL System drawing


HIRT

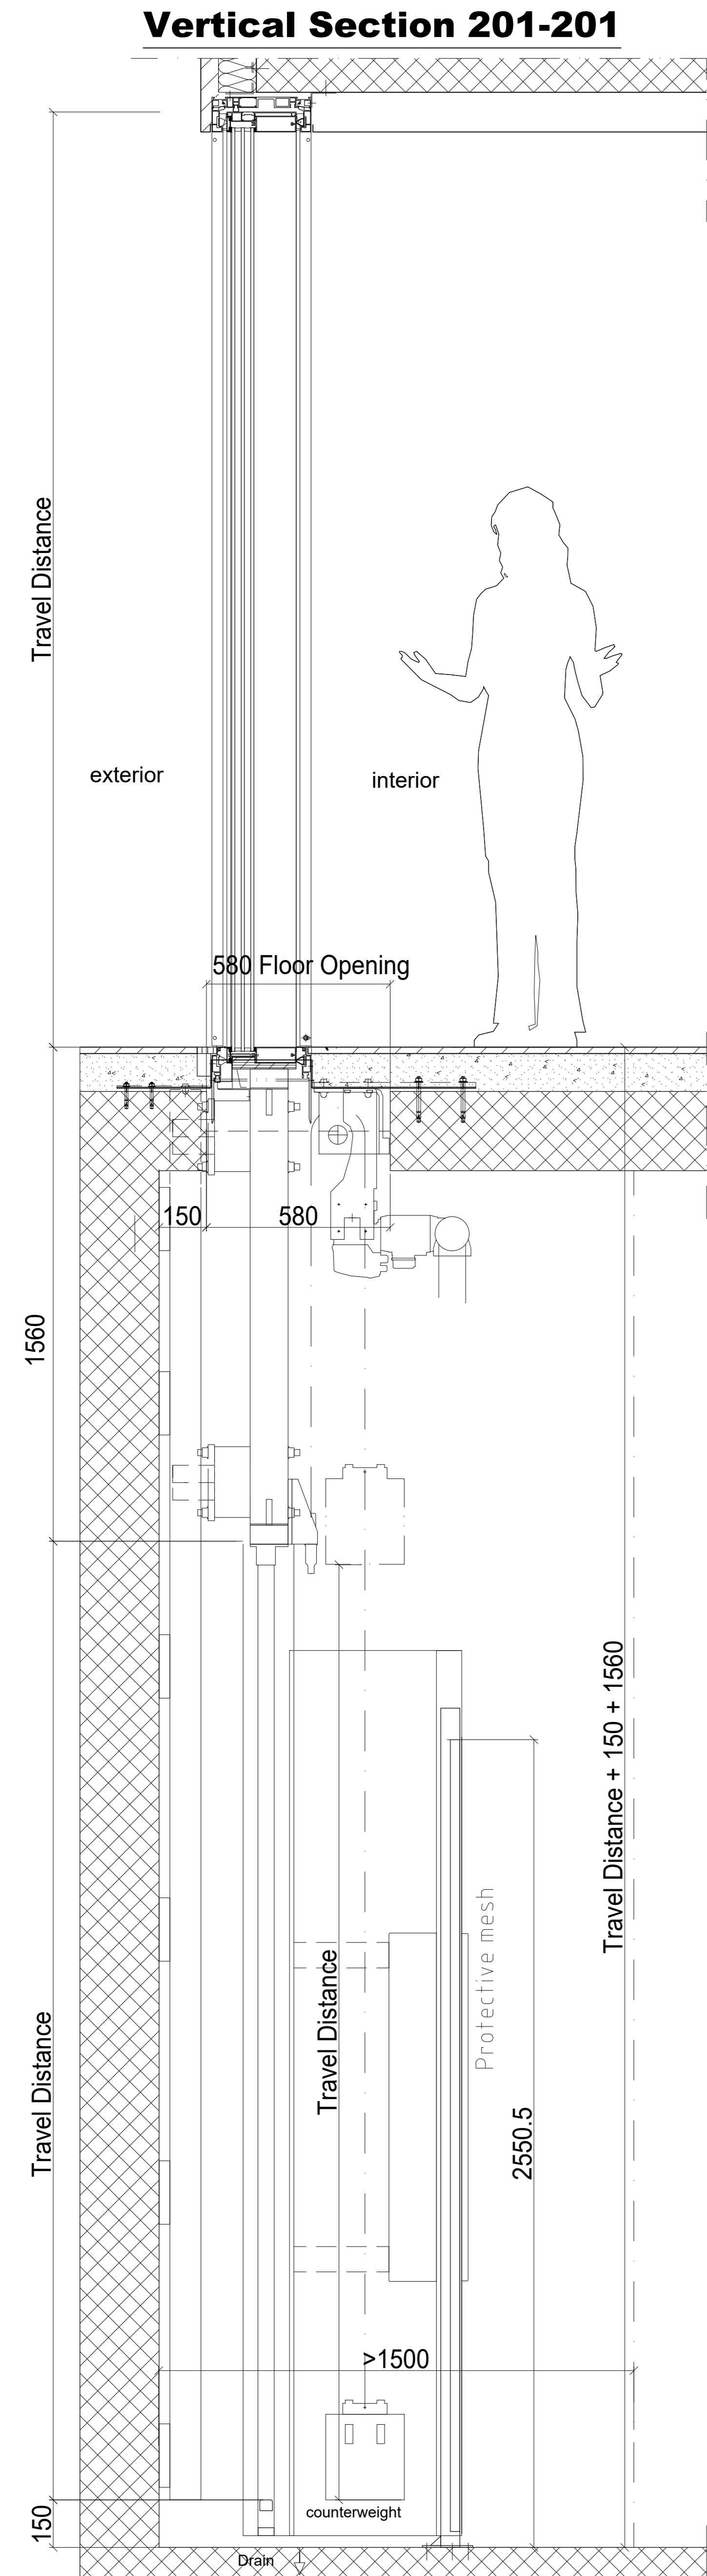


Mounting of counterweight and drive mechanism on exterior side also possible.

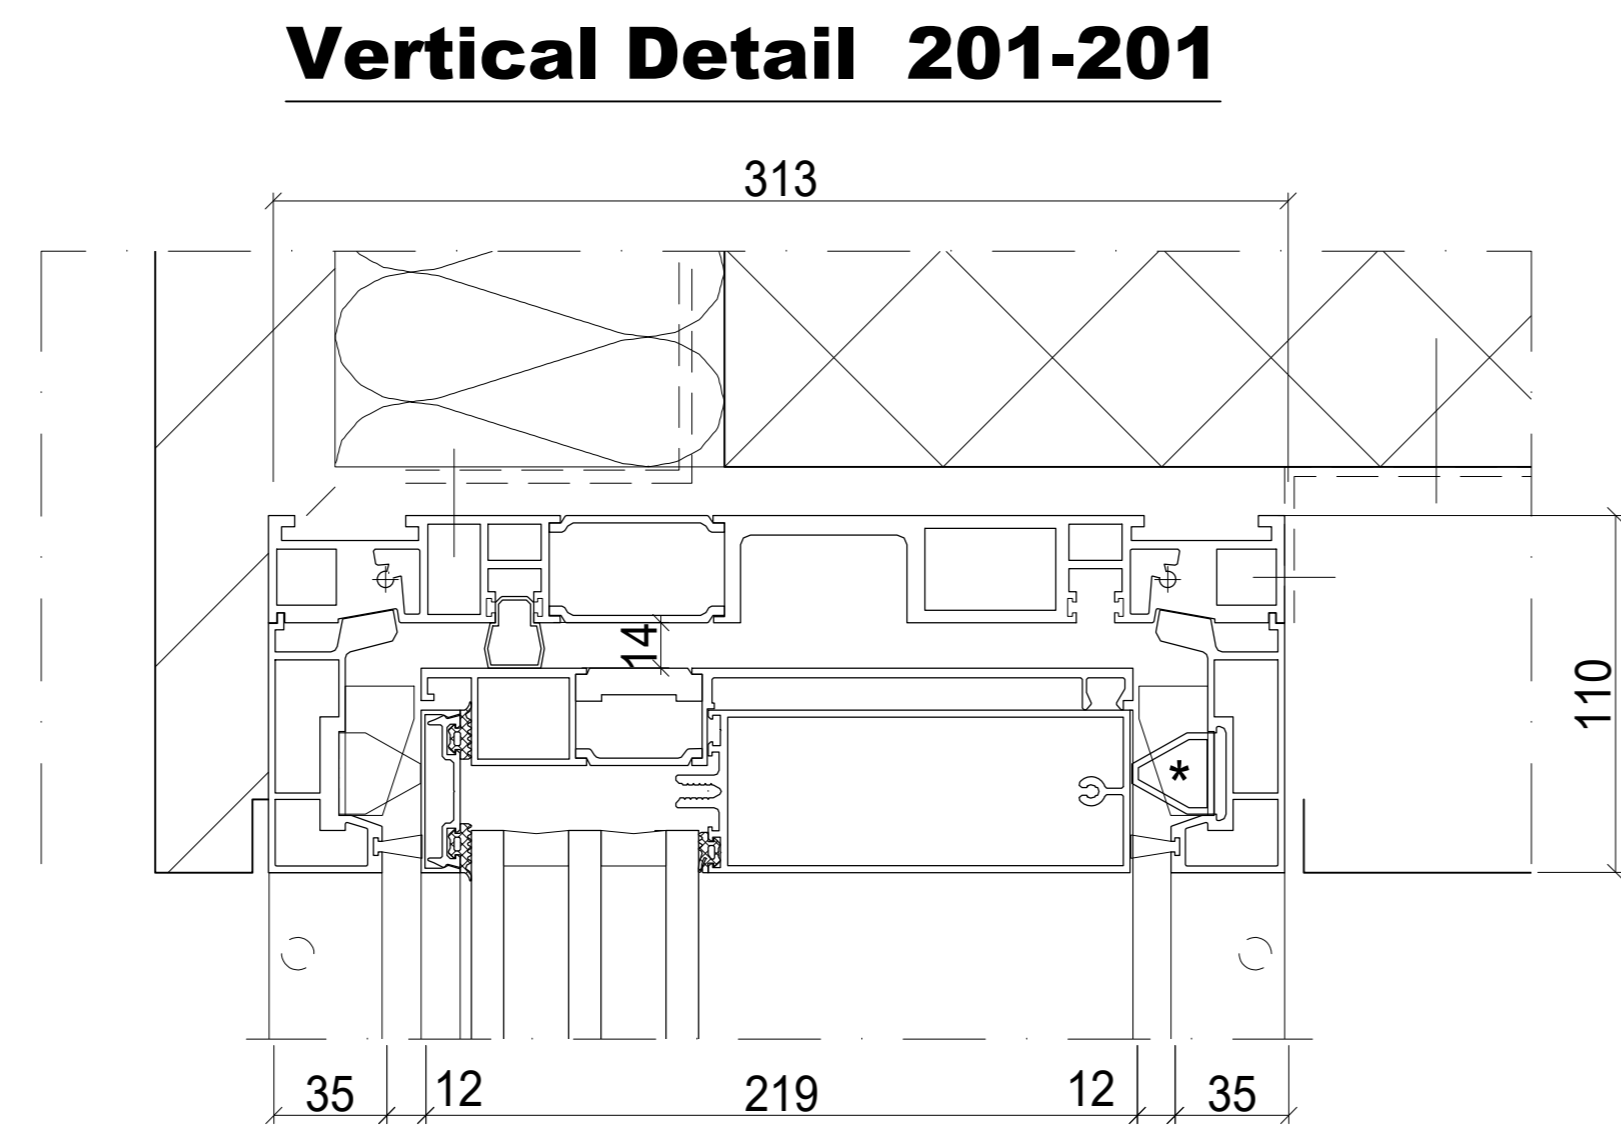


* Standard version with pneumatic seal inside

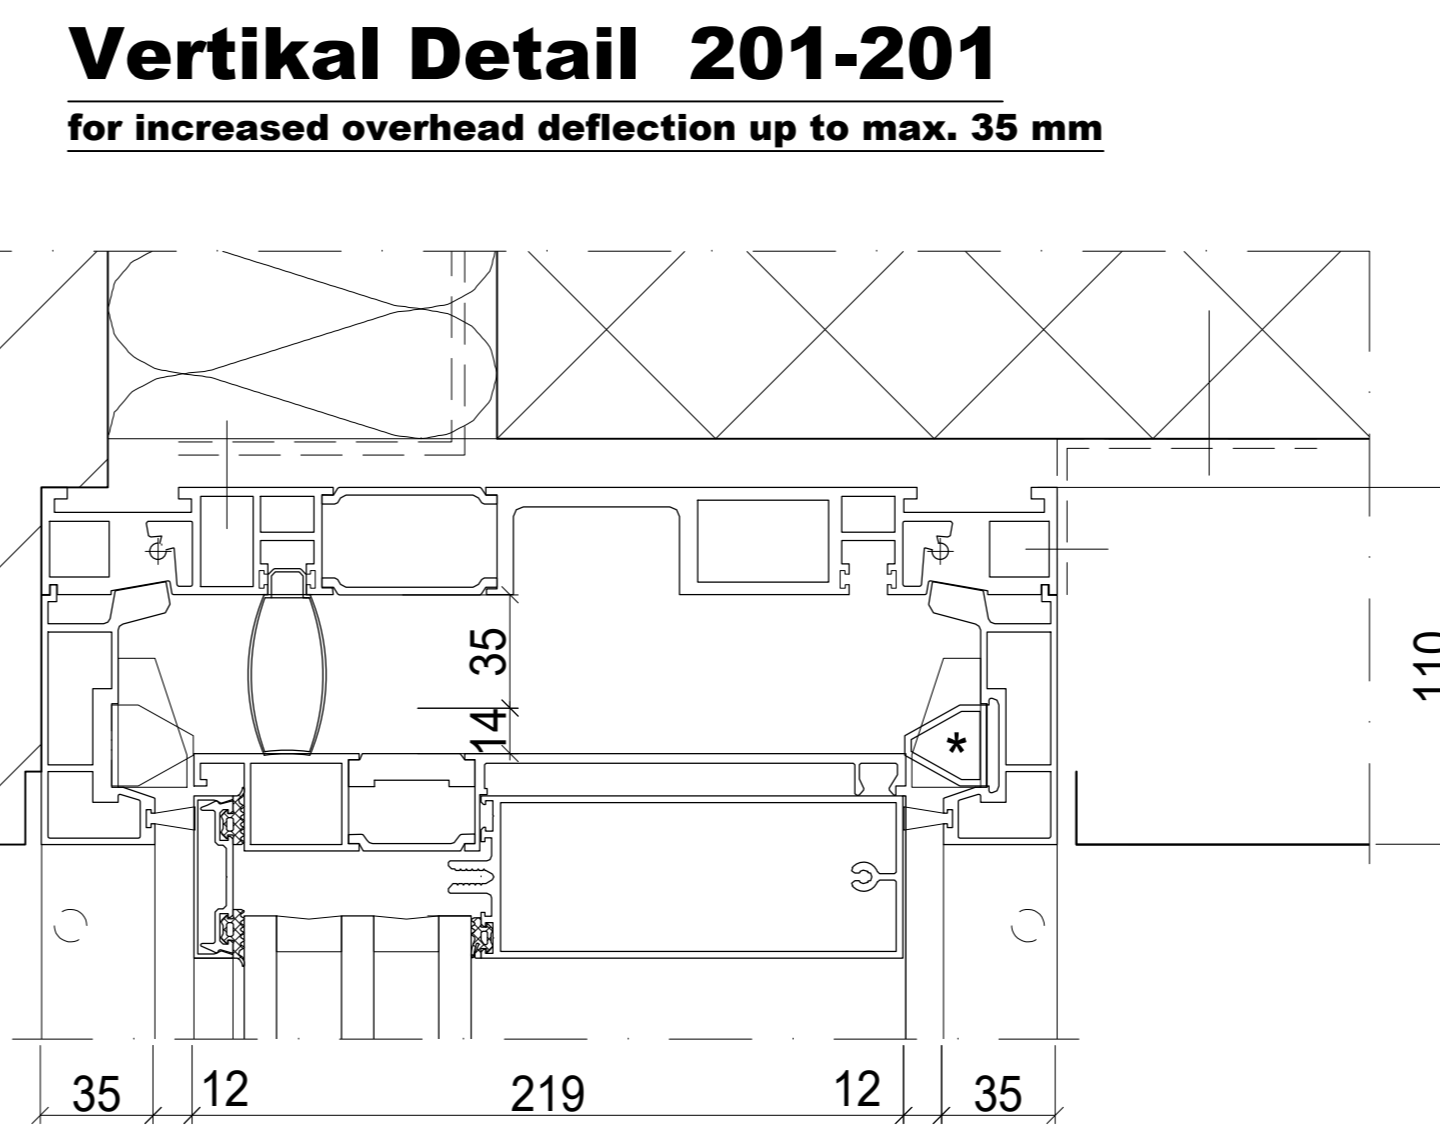


Exterior Elevation

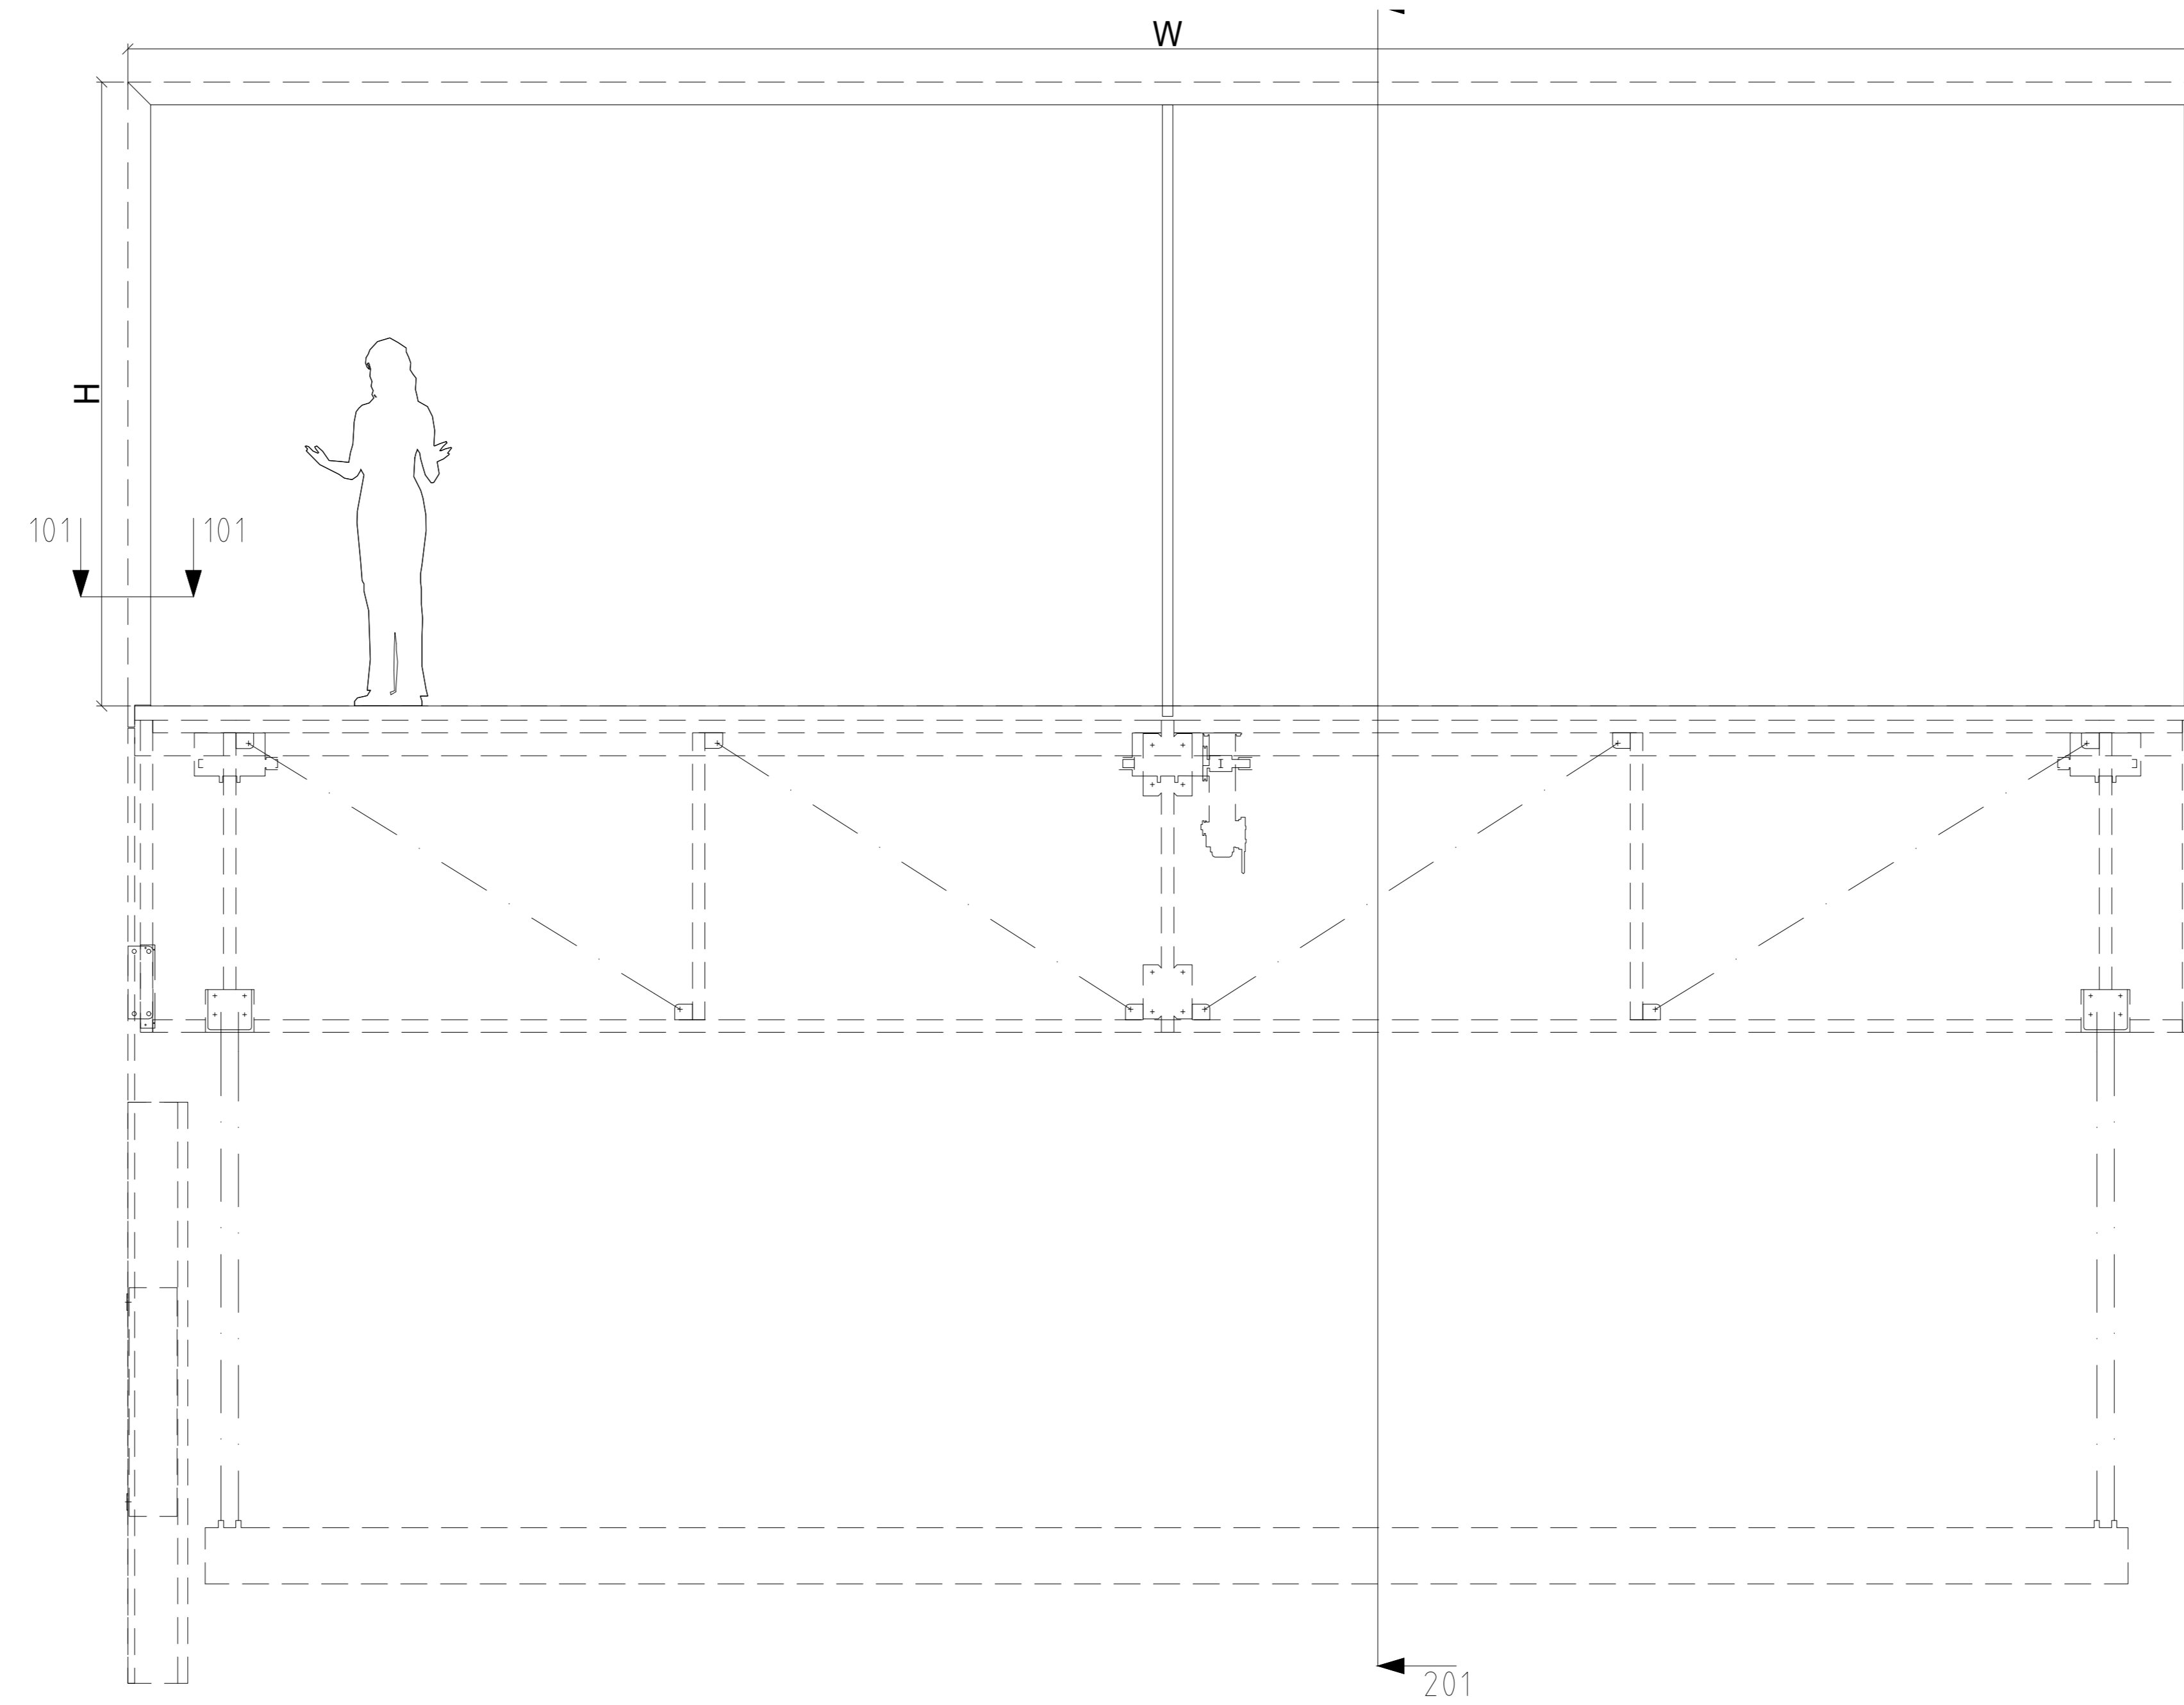


Basement / Mechanical Room Floor Plan

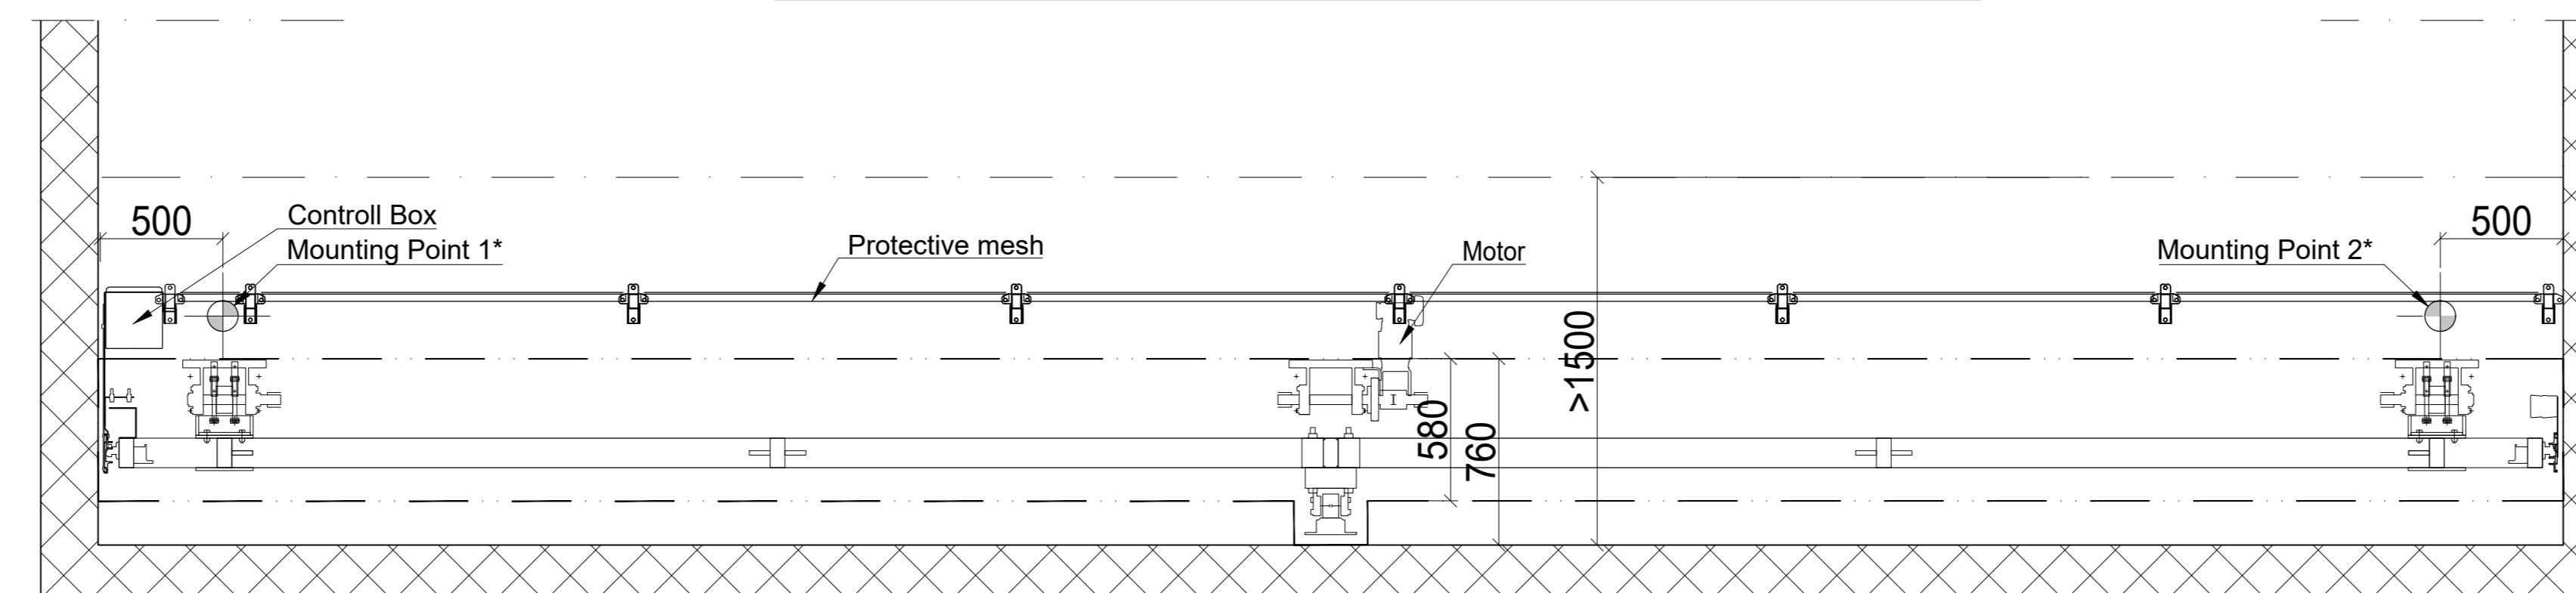

*Load on mounting points results from weight of descending windows plus counterweight.

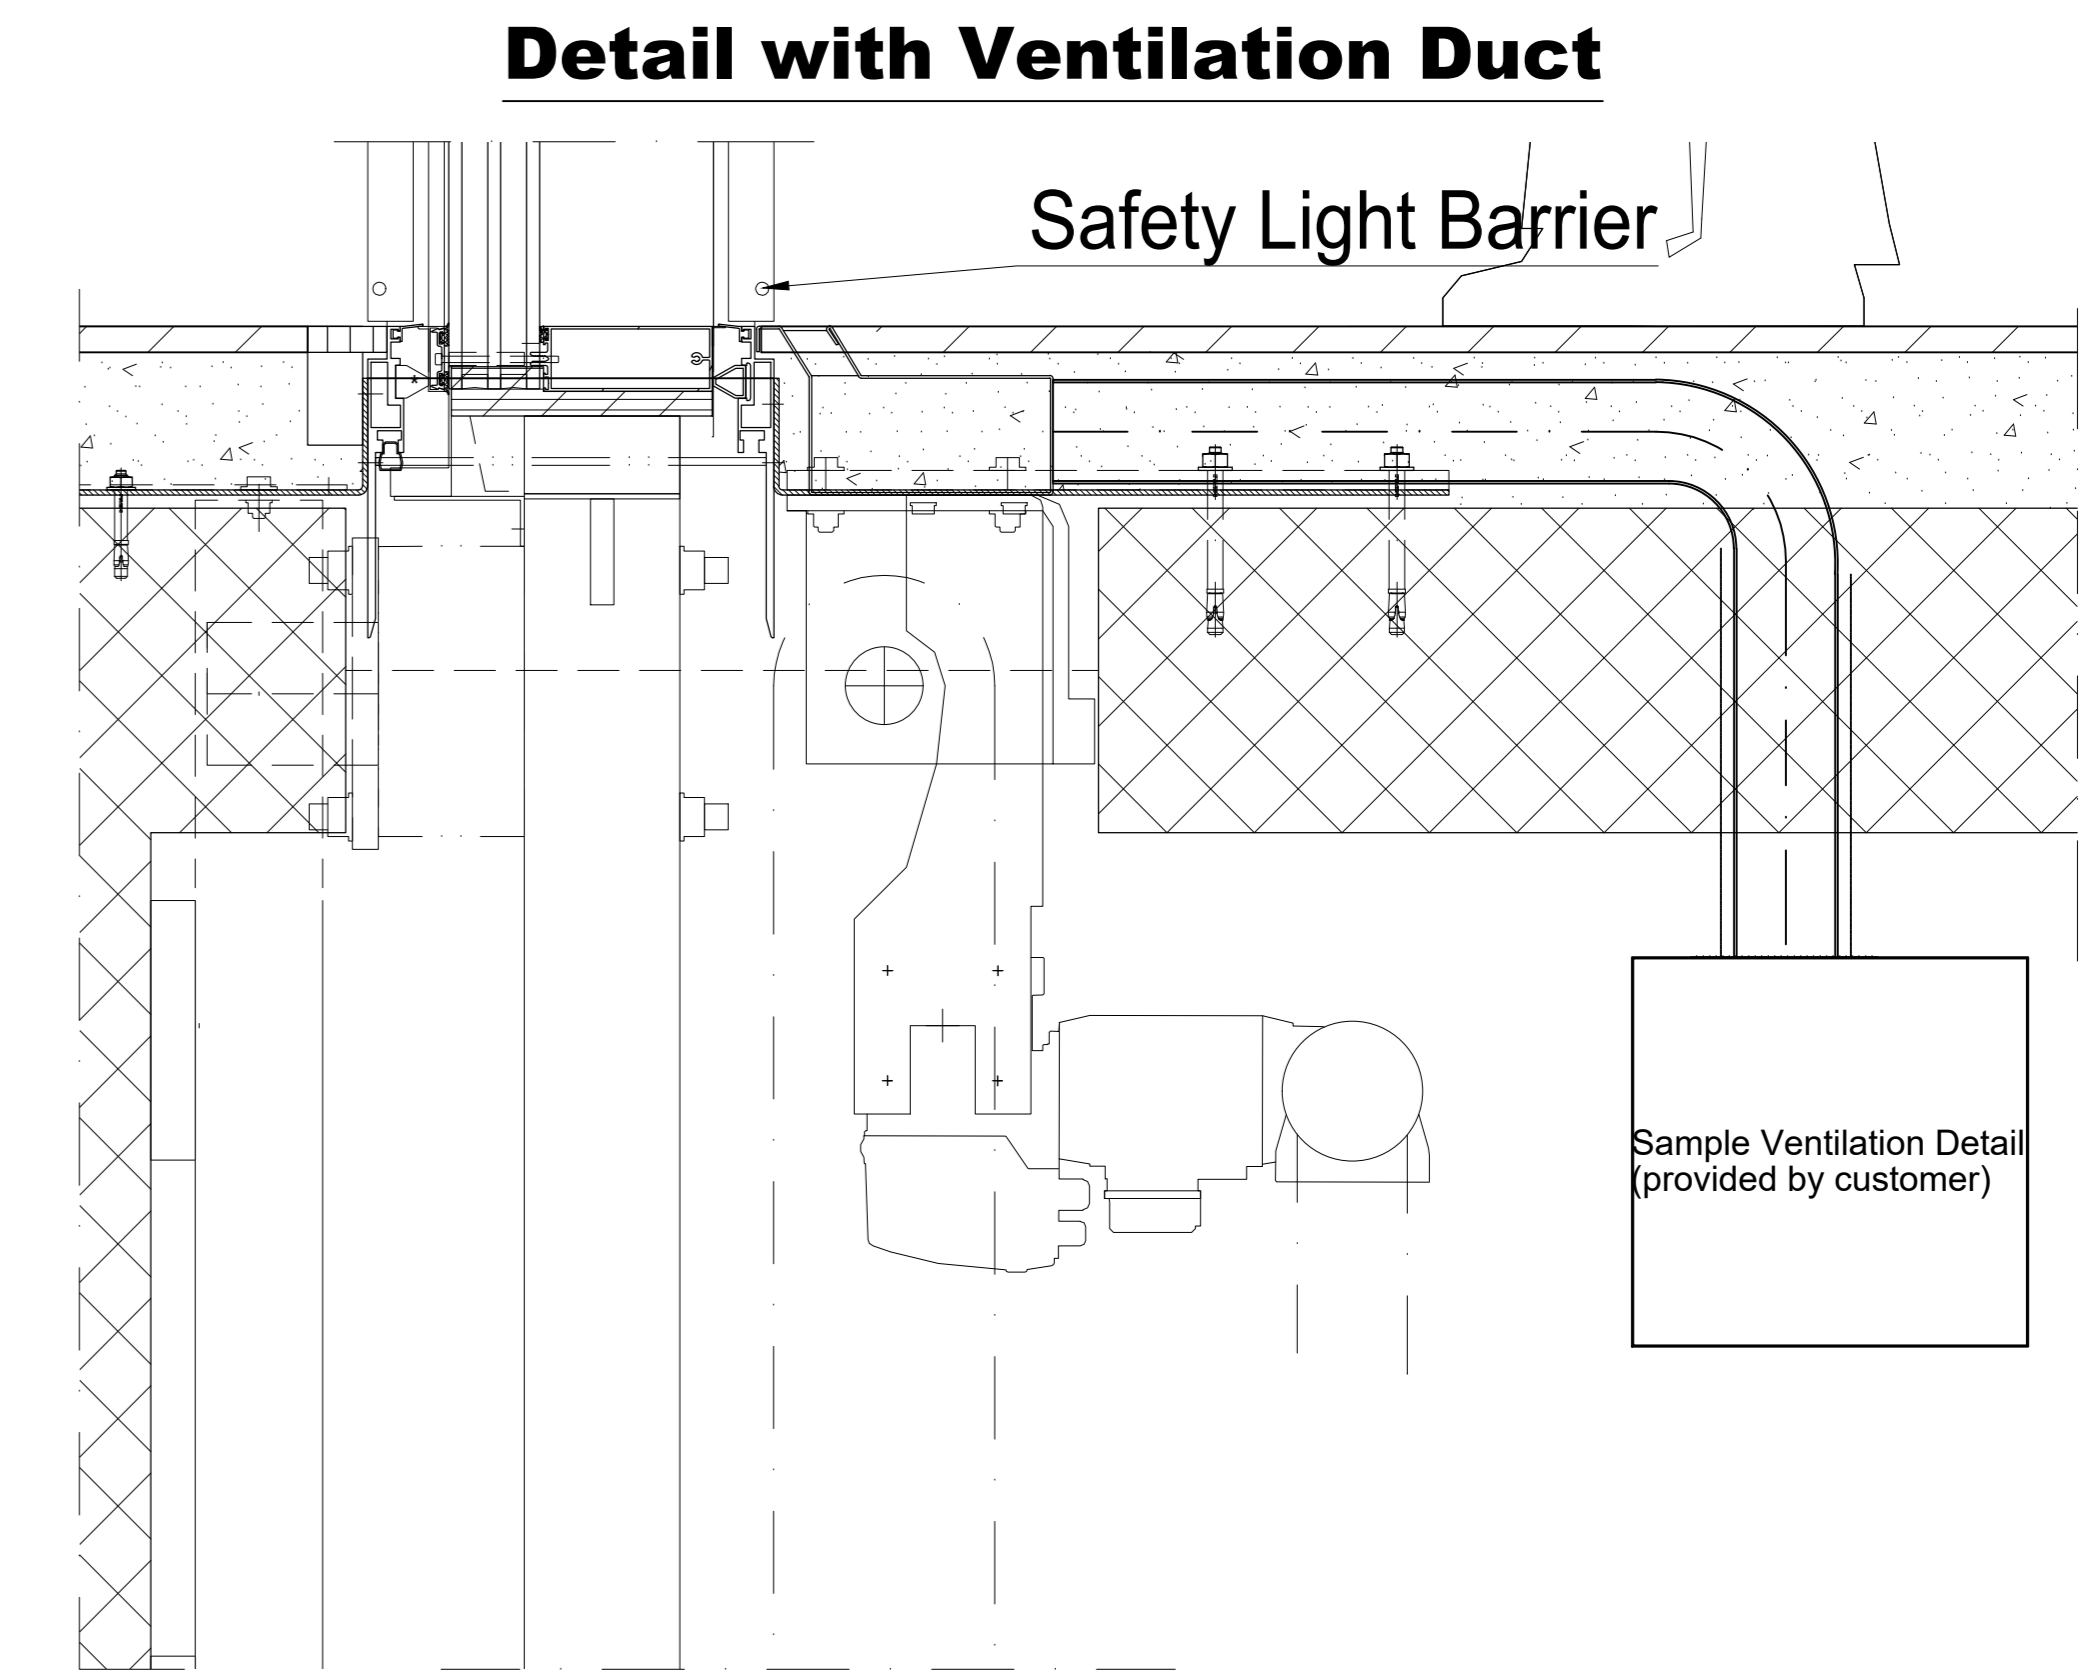

Horizontal Section 101-101

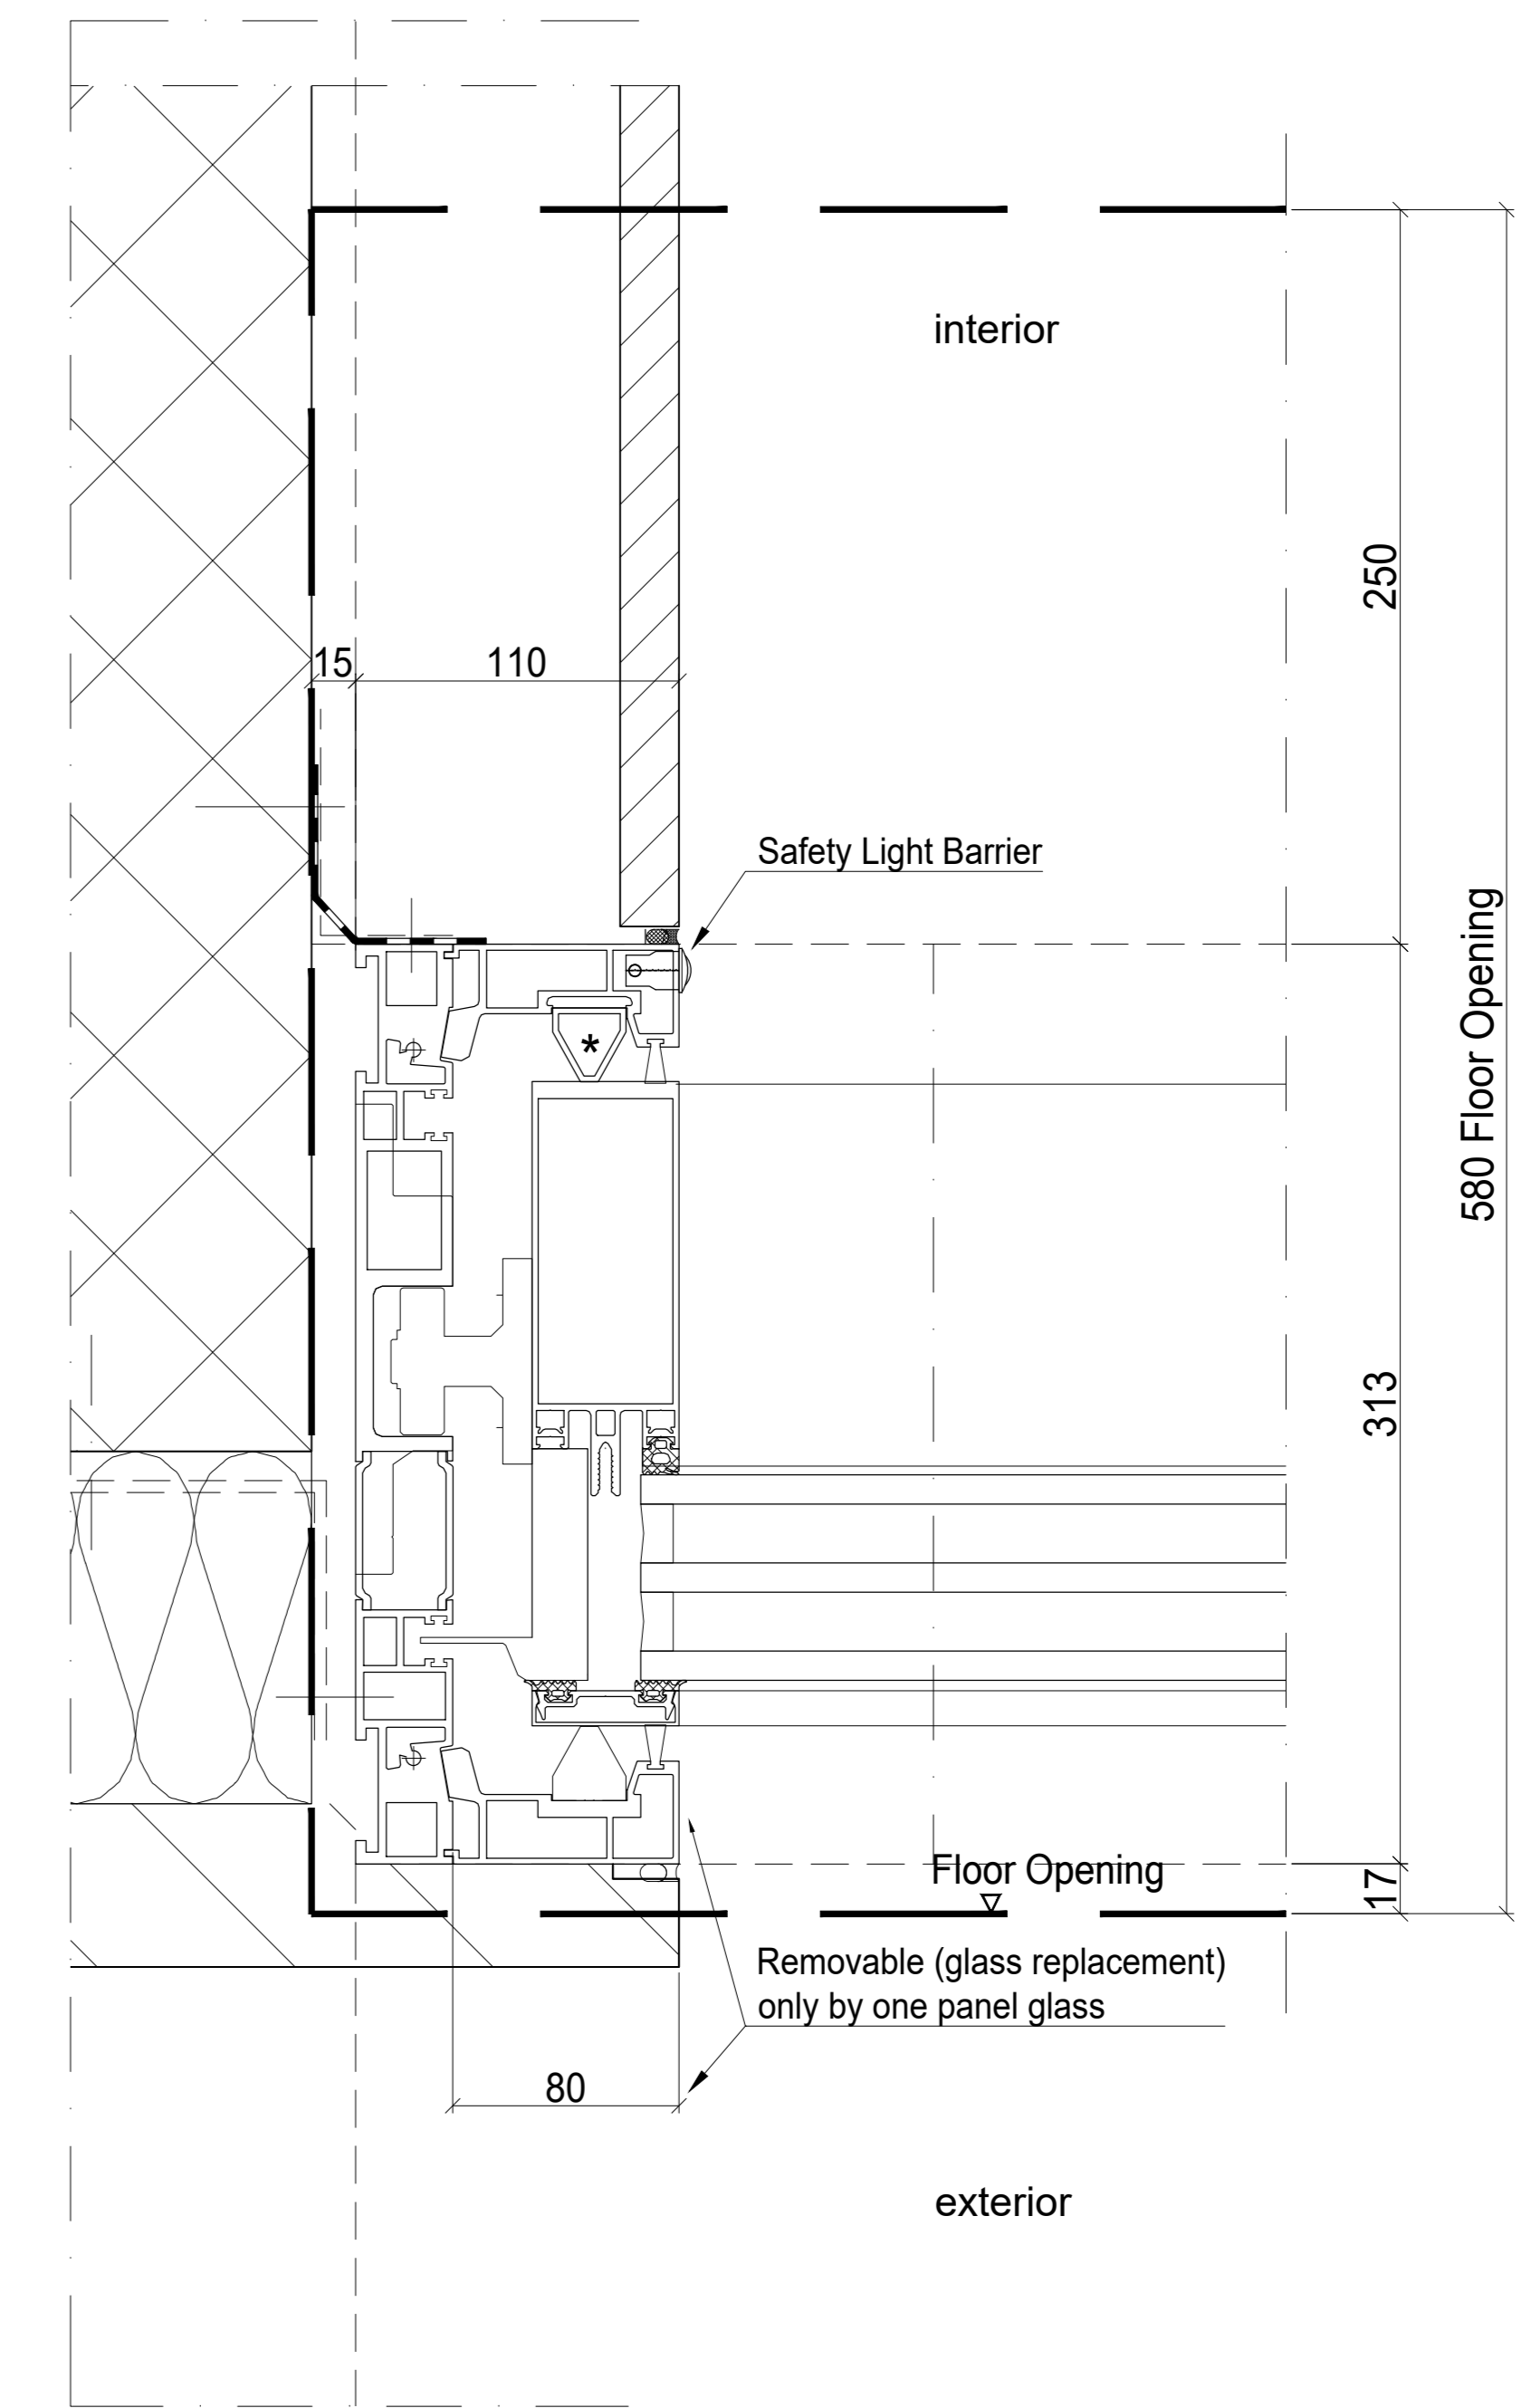

Attention:
These drawings are for informational purposes only and may not be used for construction purposes.

swiss descending windows